


Parcel No.	Owner	Area of Taking
1	Richard A. Glendon	2800 sq. ft.
2	Louis B. Eldridge	30 " "
3	Reuben W. Eldridge hrs. of	2410 " "
4	Richard J. Glendon " "	3435 " "
5	Walter E. Harding	2575 " "
6	unknown	5940 " "
7	Flossie M. Brown	3560 " "
8	Levi W.D. Eldridge	1980 " "
9	Edward G. Howes hrs. of	4290 " "
10	George S. Noyes Jr. et. ux.	7790 " "
11	Levi W.D. Eldridge	12270 " "
12	Ethelle M. Condon	280 " "
13	Watson W. Baker	250 " "
14	Robert W. Chase	4340 " "
15	Levi W.D. Eldridge	4900 " "
16	Harriet E. Tuttle et. al.	5100 " "
17	Joseph J. Wood	19260 " "
18	Levi W.B. Eldridge	74200 to M.H.W.

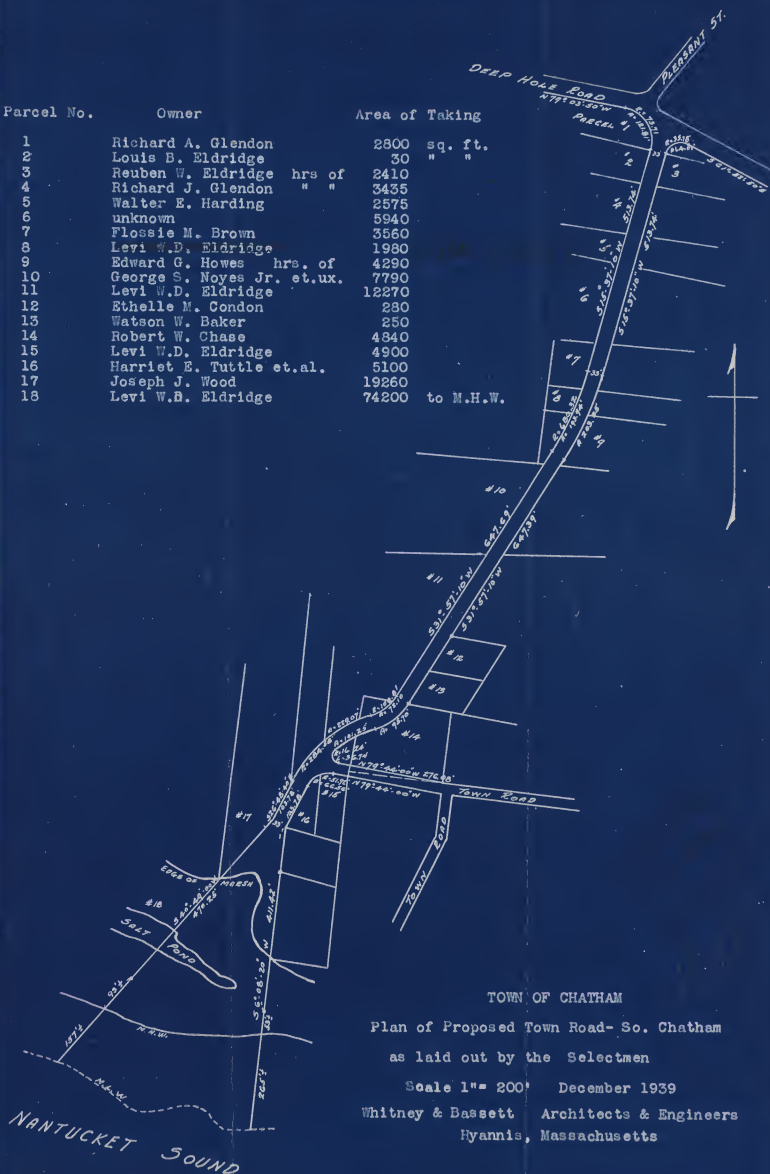

TOWN OF CHATHAM  
 Plan of Proposed Town Road- So. Chatham  
 as laid out by the Selectmen  
 Scale 1" = 200' December 1939  
 Whitney & Bassett Architects & Engineers  
 Hyannis, Massachusetts

1939